



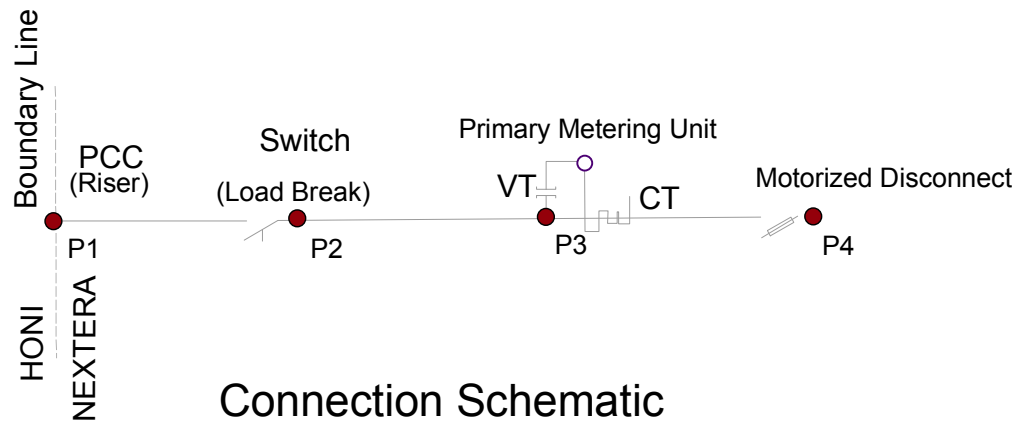


# Mapleton

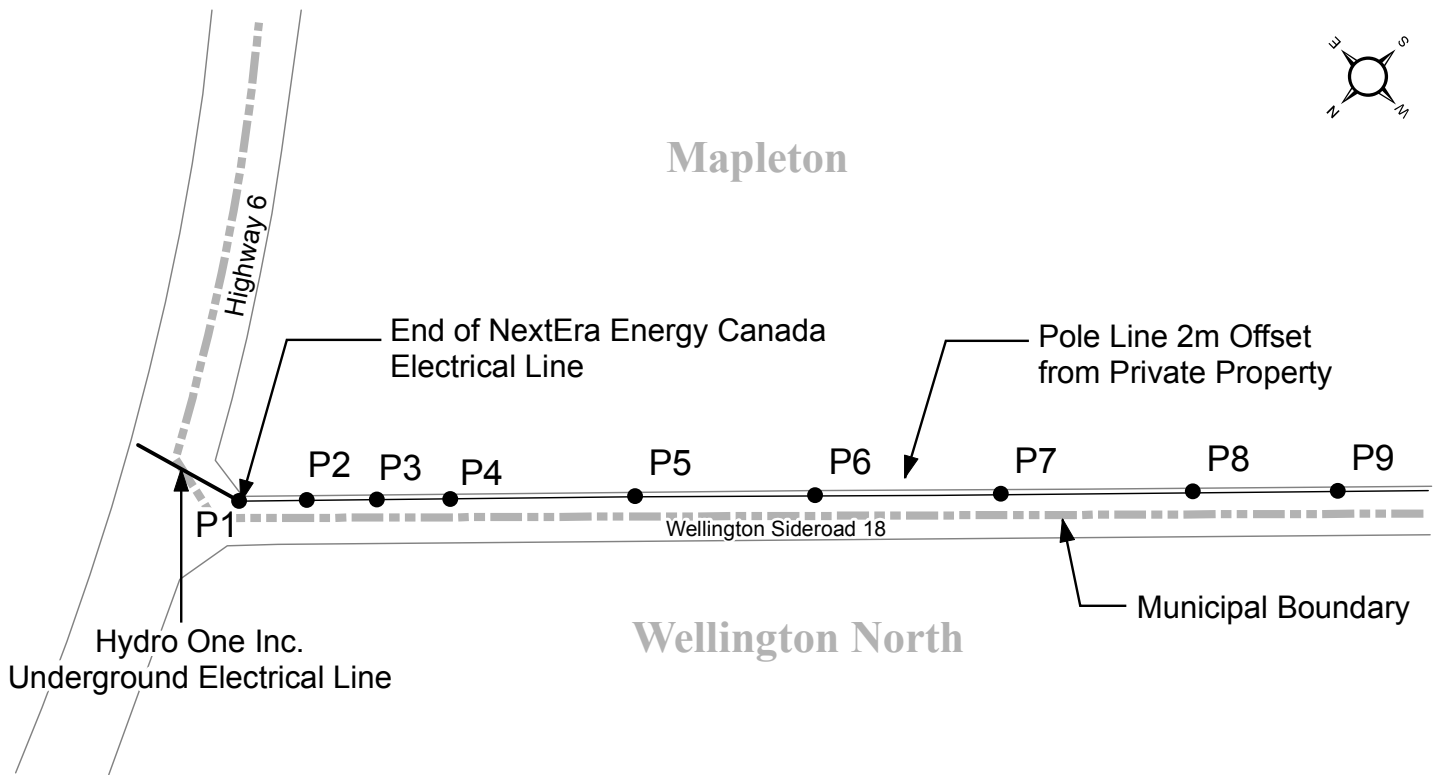

### Legend

- Hydro Poles
- Hydro One Line
- Proposed 44 kV Overhead Electrical Line
- - - Municipal Boundary

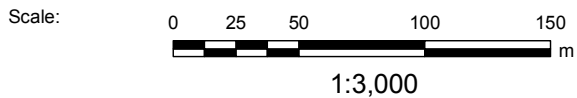

Project: **CONESTOGO WIND FARM**

Title: **Point of Connection**

Project No: MA-09-0213-MA

Date: September 14, 2011

Drawing No.: 7