


NOTE:

ALL DIMENSIONS ARE PRELIMINARY
AND INDICATIVE ONLY

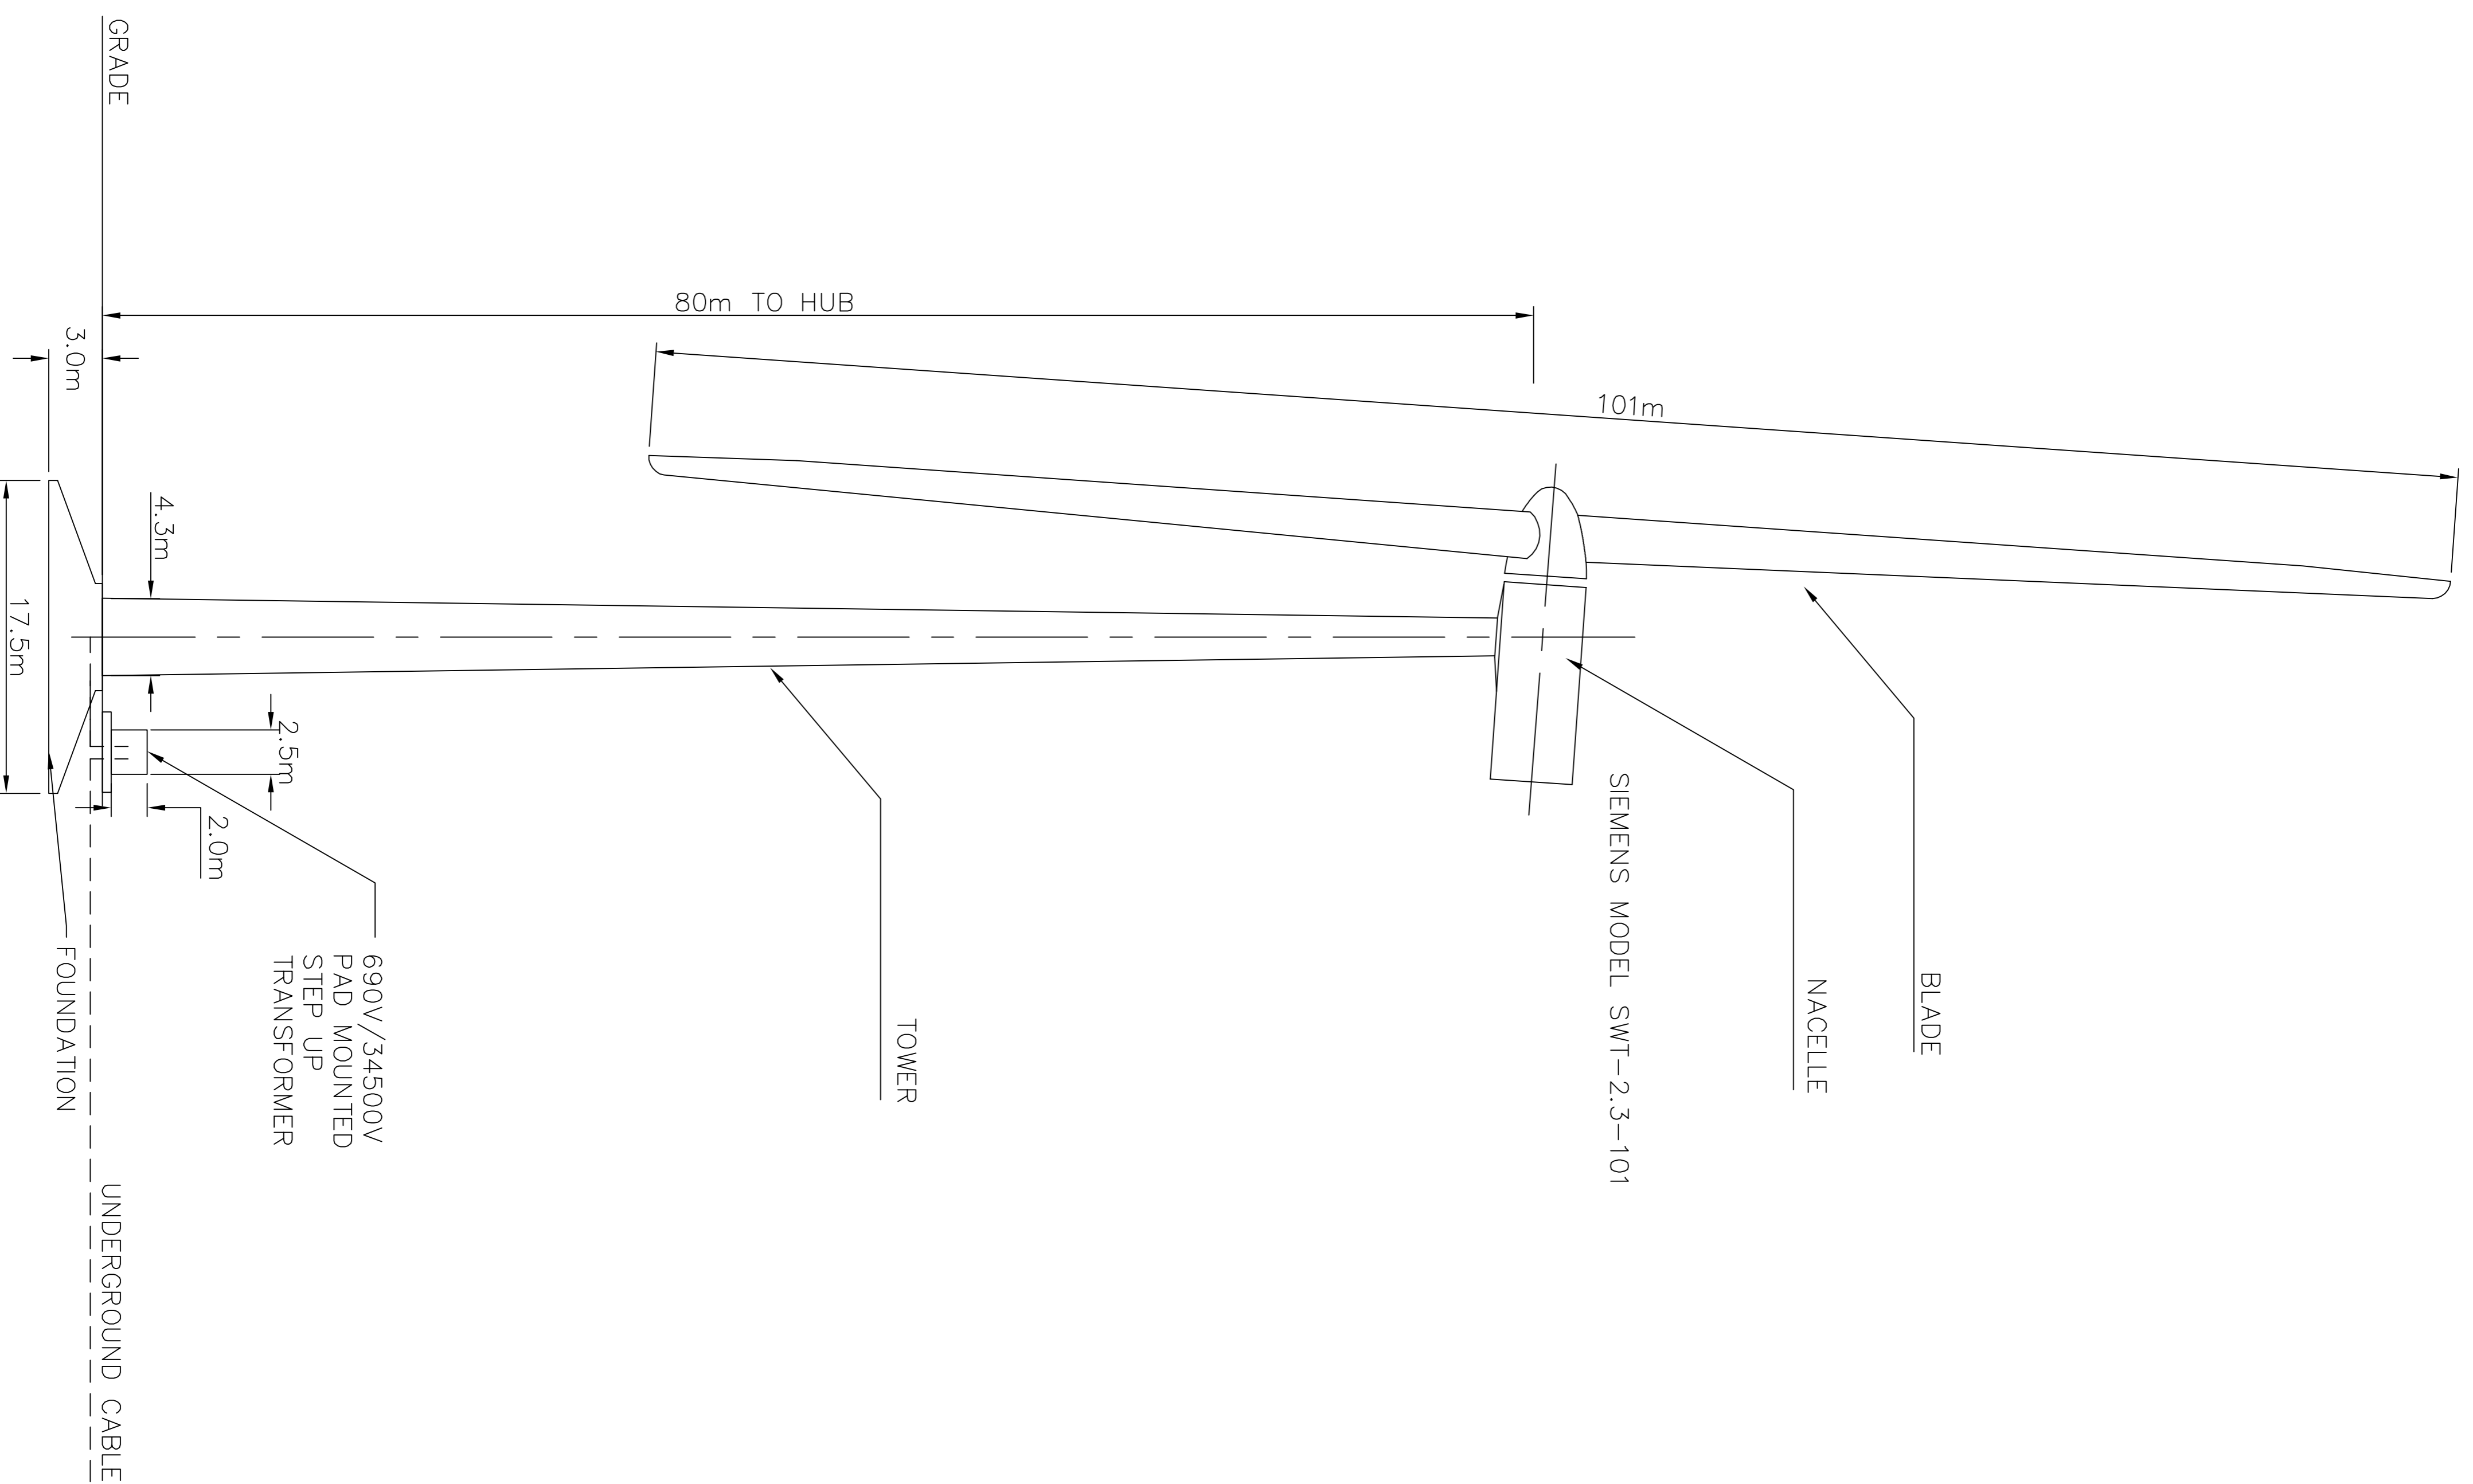

PRELIMINARY

No.	Revisions/Issues	Date:

Orientation	Seal



GENIVAR
290 Merton St., Suite 306,
Toronto, Ontario, M4S 1B1
Tel: (416) 484-4200, Fax: (416) 484-8280

Project:
**CONESTOGO
WIND FARM**

Drawing Title:
**TYPICAL TURBINE AREA
CROSS-SECTION**

Drawn By: Y/P	Date: AUGUST 09, 2010
Designed By: A.B.	Proj. No: MA-09-213
Checked By:	File No:
Approved By:	Scale: NTS
Drawing No:	SHEET NO: 0

FIG. 6